



106 Glen Road

JANET LINDSAY

Sales Representative

416.925.9191 • janetlindsay.com • success@janetlindsay.com


**#1 AT CHESTNUT PARK
2003-2013**

**#1 CONSISTENT AWARD WINNER FOR
33 YEARS IN RESIDENTIAL SALES**



Tanny Wells
Sales Representative

Tel: 416.925.9191 | Cell: 416.587.4383 | Fax: 416.925.3935
tannywells@sympatico.ca

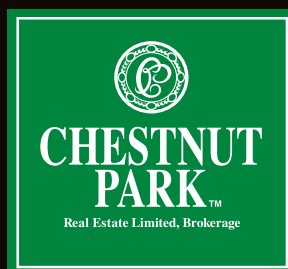

CHRISTIE'S
INTERNATIONAL REAL ESTATE

www.chestnutpark.com




See my website: www.janetlindsay.com

Email me: success@janetlindsay.com

Chestnut Park Real Estate Limited, Brokerage
1300 Yonge Street Suite 100 | Toronto, ON. M4T 1X3 | 416.925.9191



106 GLEN ROAD

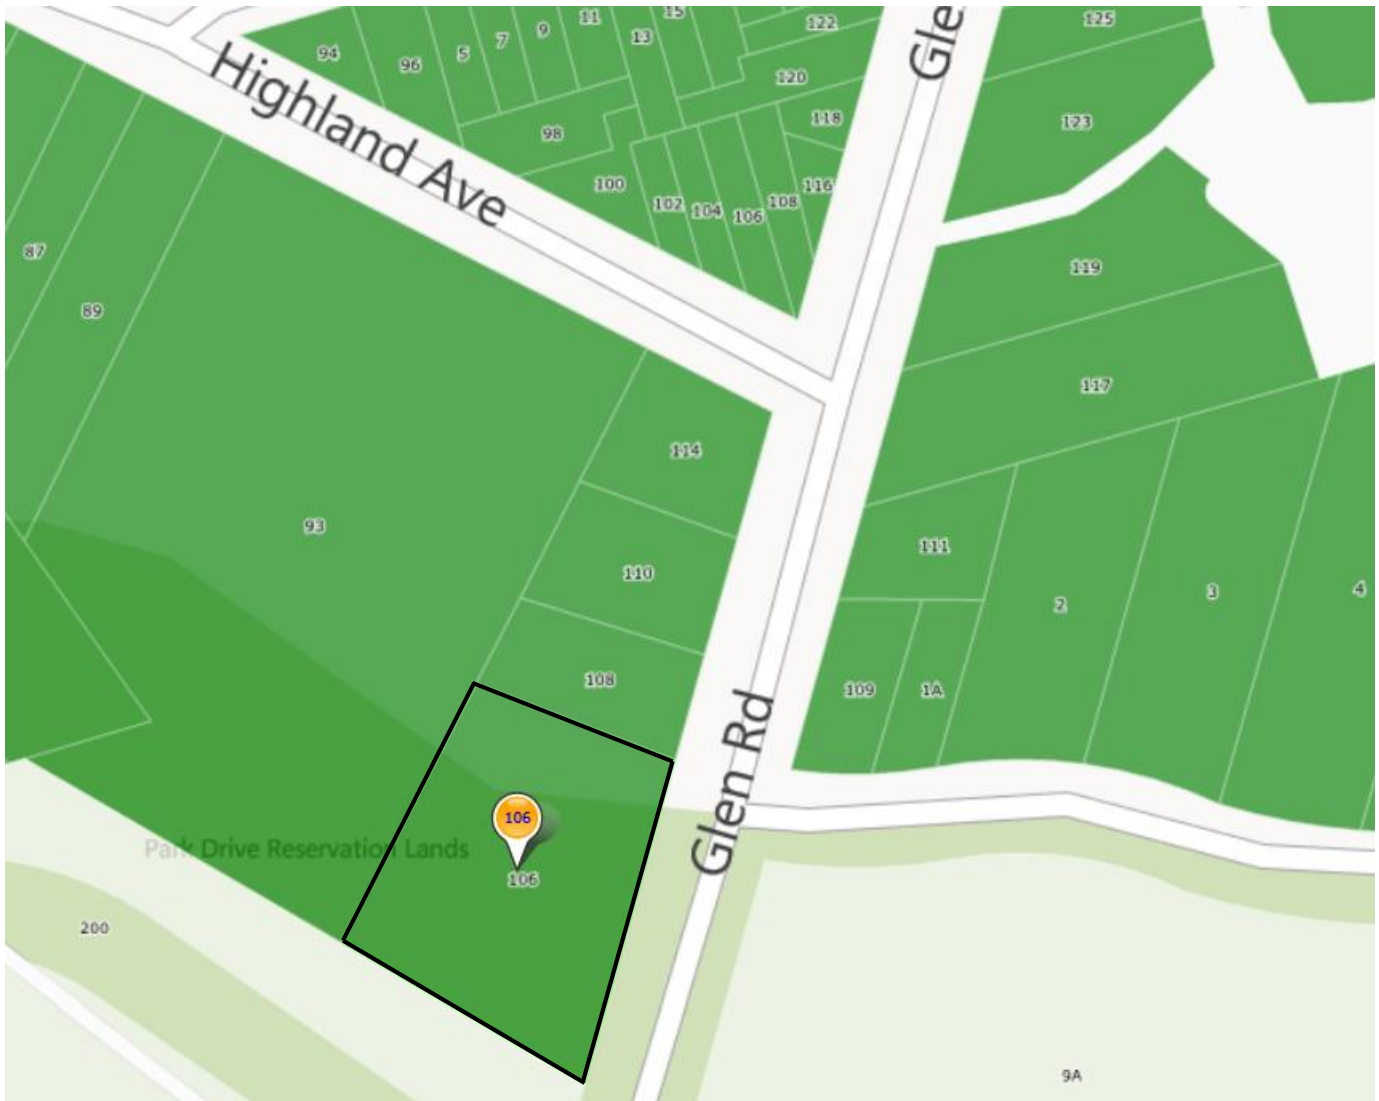

232.79 Measured (232.89 Deed) on Glen - East

153.73 Measured – North

199.72 Measured (200 Deed) South

201.21 Measured (201.04 Deed) West


Please Note: Deed and Survey measurements are both shown above and buyer should satisfy himself as to all measurements by reference to the survey and deed. The above is shown as a guideline for buyers only.

PLAN OF SURVEY OF
PART OF BLOCK A
REGISTERED PLAN 661 YORK

CITY OF TORONTO
 MUNICIPALITY OF METROPOLITAN TORONTO

SCALE: 1 inch = 20 feet

SPEIGHT AND VAN NOSTRAND LIMITED
 1983

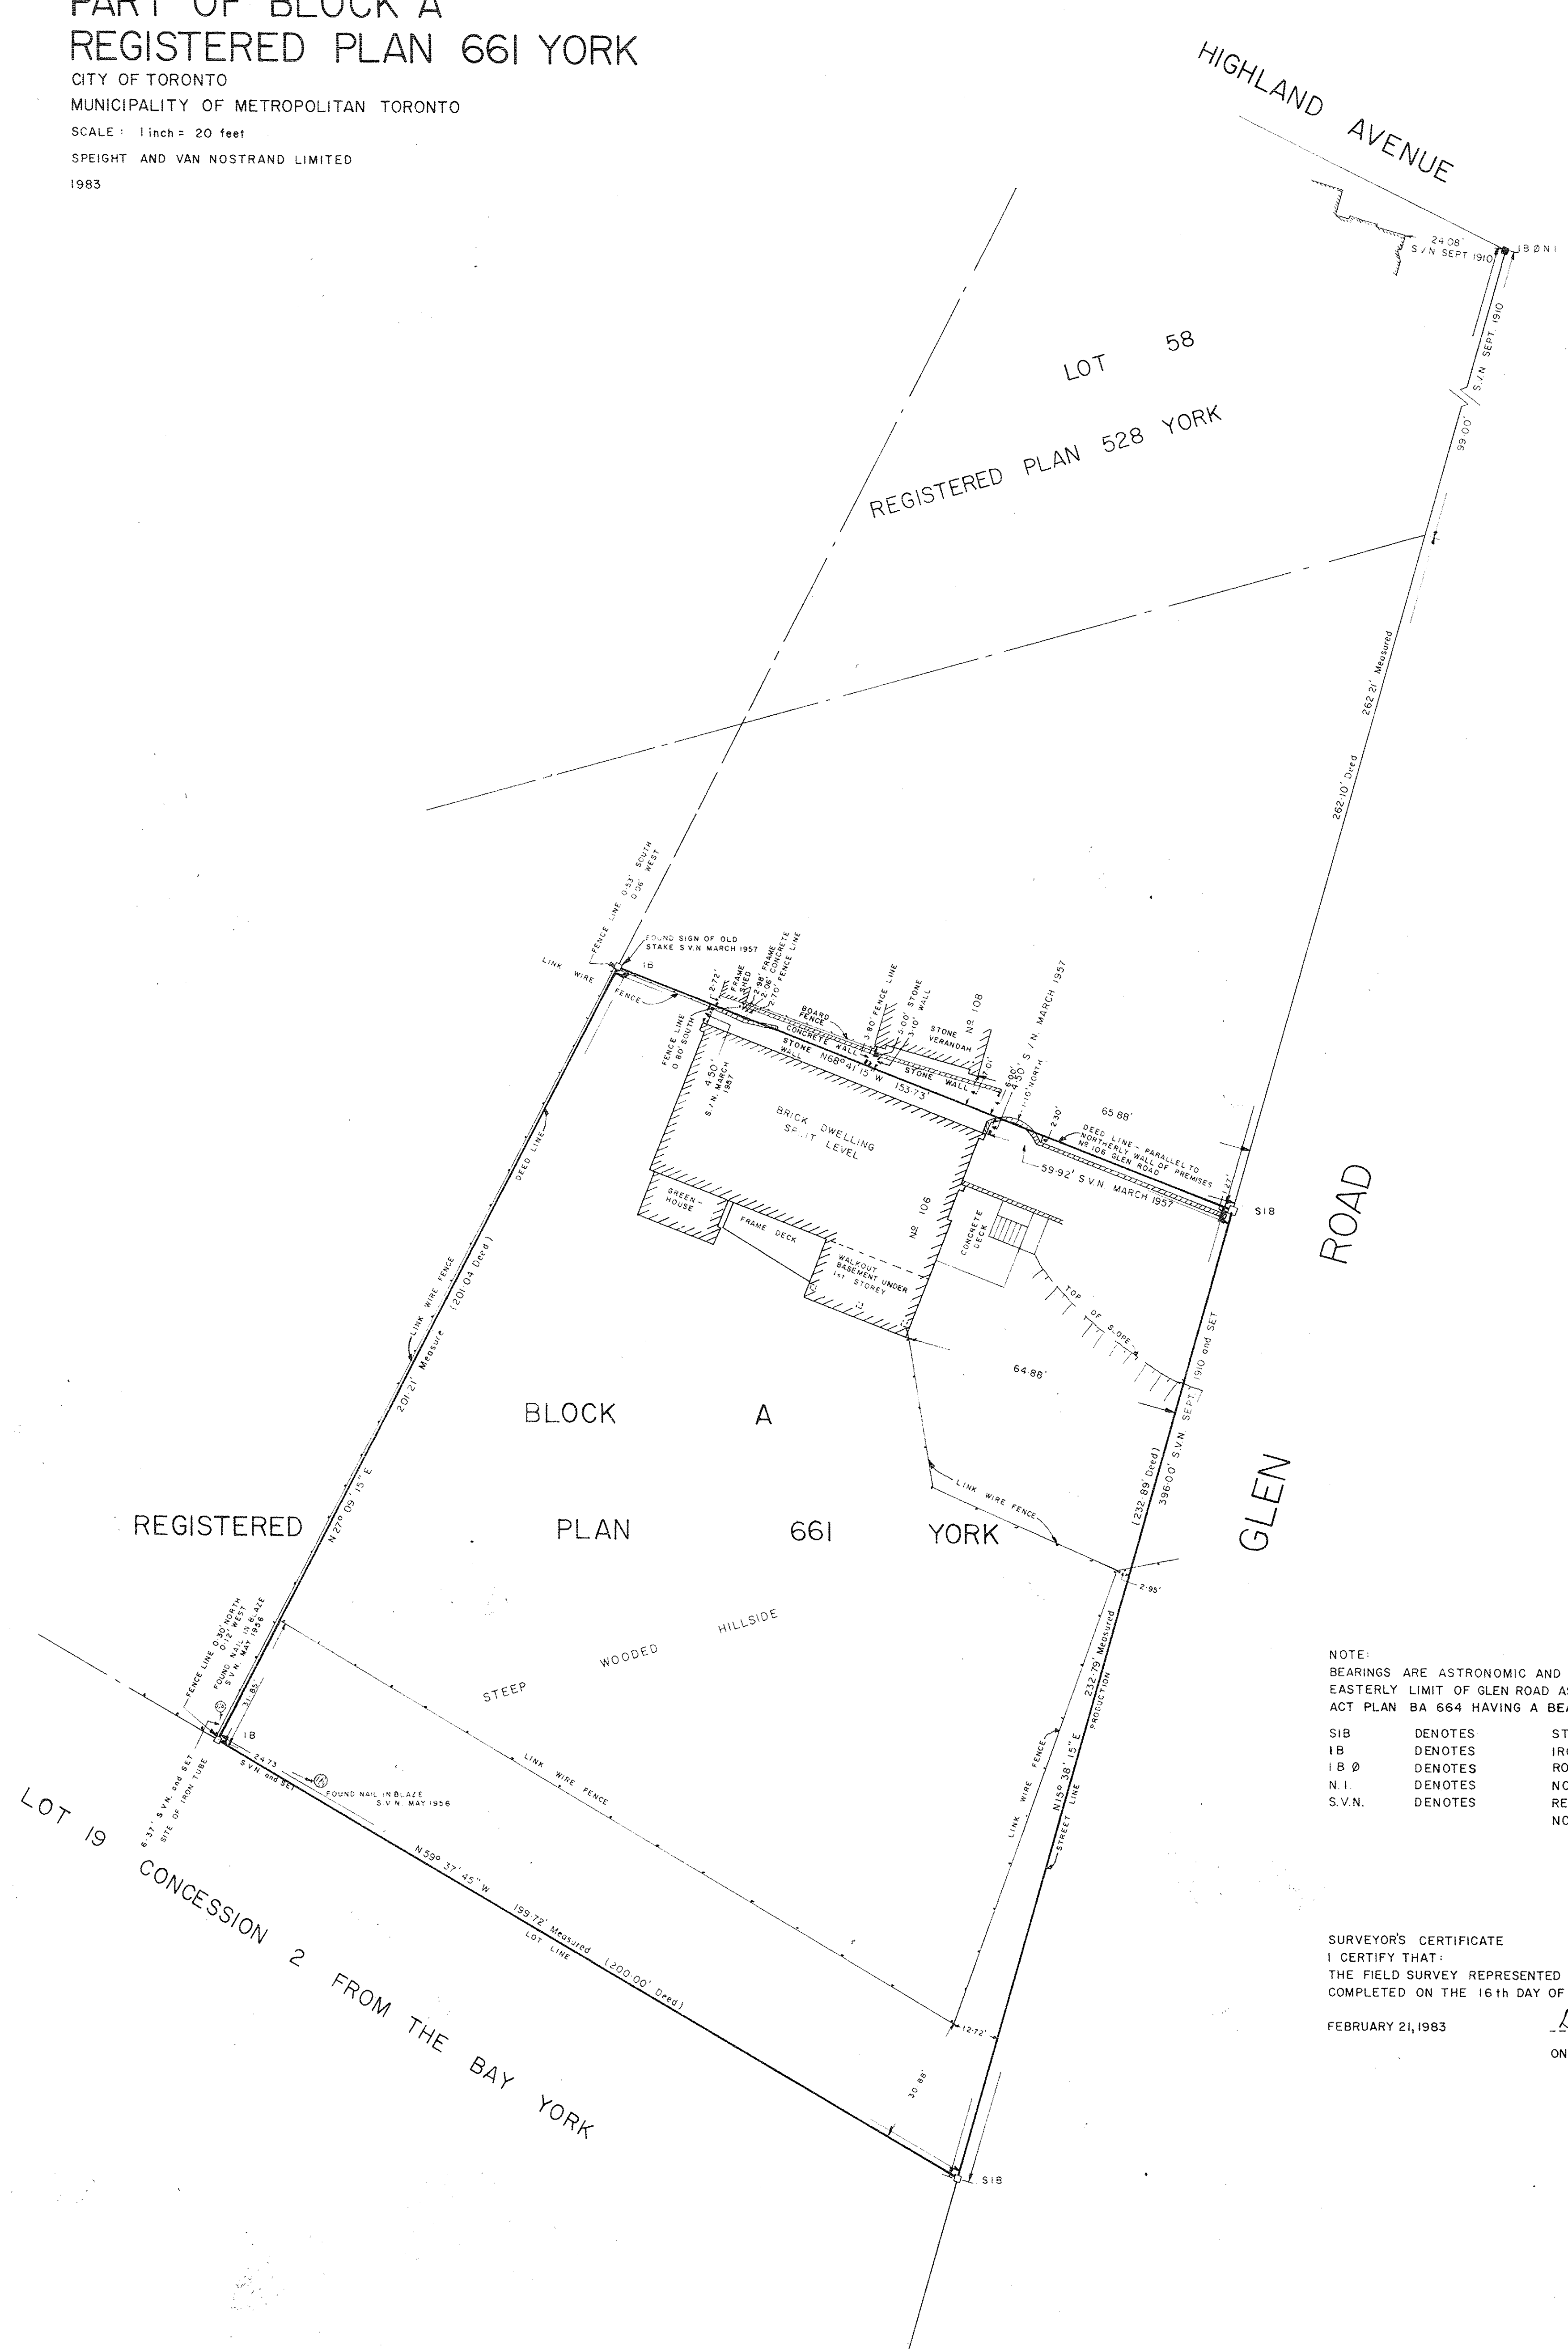

NOTE:
 BEARINGS ARE ASTRONOMIC AND ARE REFERRED TO THE
 EASTERLY LIMIT OF GLEN ROAD AS SHOWN ON BOUNDARIES
 ACT PLAN BA 664 HAVING A BEARING OF N15° 38' 15" E.

SIB	DENOTES	STANDARD IRON BAR
IB	DENOTES	IRON BAR
IB Ø	DENOTES	ROUND IRON BAR
N I	DENOTES	NO IDENTIFICATION
S.V.N.	DENOTES	RECORDS OF SPEIGHT AND VAN NOSTRAND

SURVEYOR'S CERTIFICATE
 I CERTIFY THAT:
 THE FIELD SURVEY REPRESENTED ON THIS PLAN WAS
 COMPLETED ON THE 16th DAY OF FEBRUARY 1983.
 FEBRUARY 21, 1983
B. G. Square
 B. G. SQUARE
 ONTARIO LAND SURVEYOR

PREPARED FOR
 JACK A SEED O.C.
 BARRISTER AND SOLICITOR
 220 BAY STREET
 TORONTO, ONTARIO
 MSJ 1PB

SPEIGHT AND VAN NOSTRAND LIMITED	
ONTARIO LAND SURVEYORS	
METROPOLITAN TORONTO, ONTARIO.	
DRAWN :	W.T. CULHAM
CHECKED :	B.G. SQUARE O.L.S.
JOB N ^o :	83-3048
REF. N ^o :	7-661 YORK